



Notes:  
The contractor must verify all dimensions on site before commencing any work on shop drawings, do not scale from this drawing.  
McBains Ltd copyright

BM Technical Disclaimer  
McBains Ltd makes no express or implied warranties with respect to the accuracy, completeness, or reliability of the data for any particular purpose beyond those originally intended by McBains Ltd. Please refer to our standard terms and conditions for further details.

NOTE:  
ALL BATHROOMS & ENSUITE WINDOWS TO HAVE OBSCURED GLASS.  
REFER TO EXTERNAL MATERIALS PLAN FOR SPECIFIC MATERIALS, WINDOWS COLOURS AND DOOR COLOURS

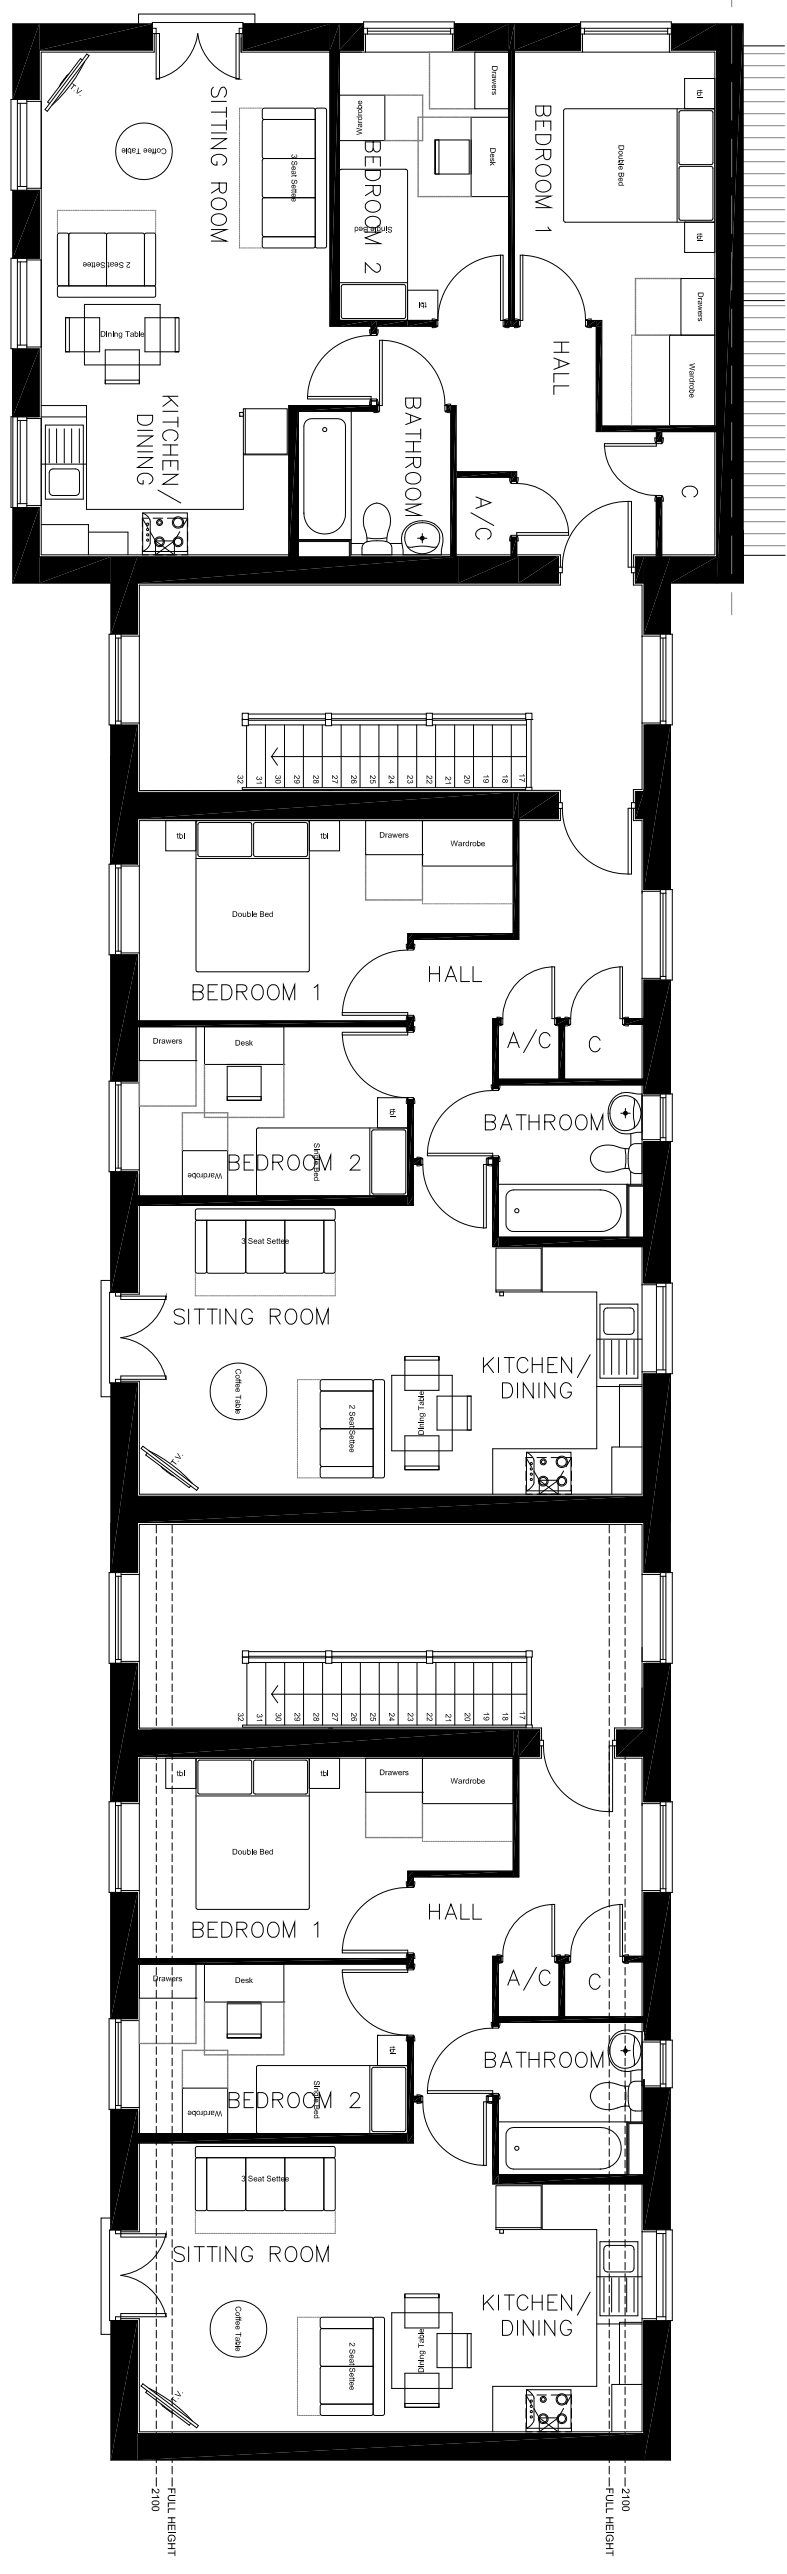

SECOND FLOOR PLAN

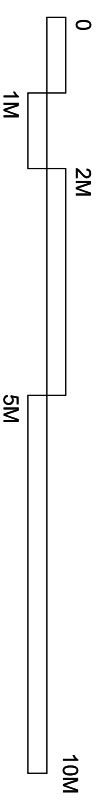

P1 Issued for comment 17-12-2018

Revision	Amendment	Date
J.P.	E.C.	P.O.R.
Drawn By	Reviewed By	Approved By
60475	DEC. '18	1:100 @ A3
McB Number	Date created	Scale @ A3

**McBains**  
McBains Ltd  
5th Fl, 76 Finsbury Square, London EC2A 1PS  
+44 (0)20 7785 7900  
mcbains.co.uk



Client  
Project  
PARCELS RA-9-10-13-14-15-16-208  
HUNTS GROVE  
GLOUCESTERSHIRE

Drawing Title  
HOUSETYPE PLANS & ELEVATIONS  
9/2 BED FLAT - 2nd F PLAN  
PLOTS 214-222 handed

ARCHITECTURE  
Project Name - MCB - ZZ - ZZ - DR - A - 0123  
Scale  
Date  
Drawing Number  
Revision